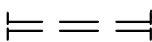



DOOR AND WINDOW SCHEDULE:		
No.	DESCRIPTION	QTY
D1	2040(H) x 920 (W) METAL EXTERNAL DOOR	1
1	WALL MOUNTED AIR CONDITIONERS	1
W1	1000H X 1170 W SLIDING WINDOWS	3

ELECTRICAL LEGEND

	= 10AMP DOUBLE GPO
	= 10AMP SINGLE GPO
	= LIGHT SWITCH-DOUBLE
	= CIRCUIT BREAKER BOARD
	= W/P BULKHEAD LIGHT C/W INSECT YELLOW LAMP 20W
	= LIGHT:LED BATTEN
	= POINT OF ENTRY

FLOOR PLAN

SCALE : 1:50

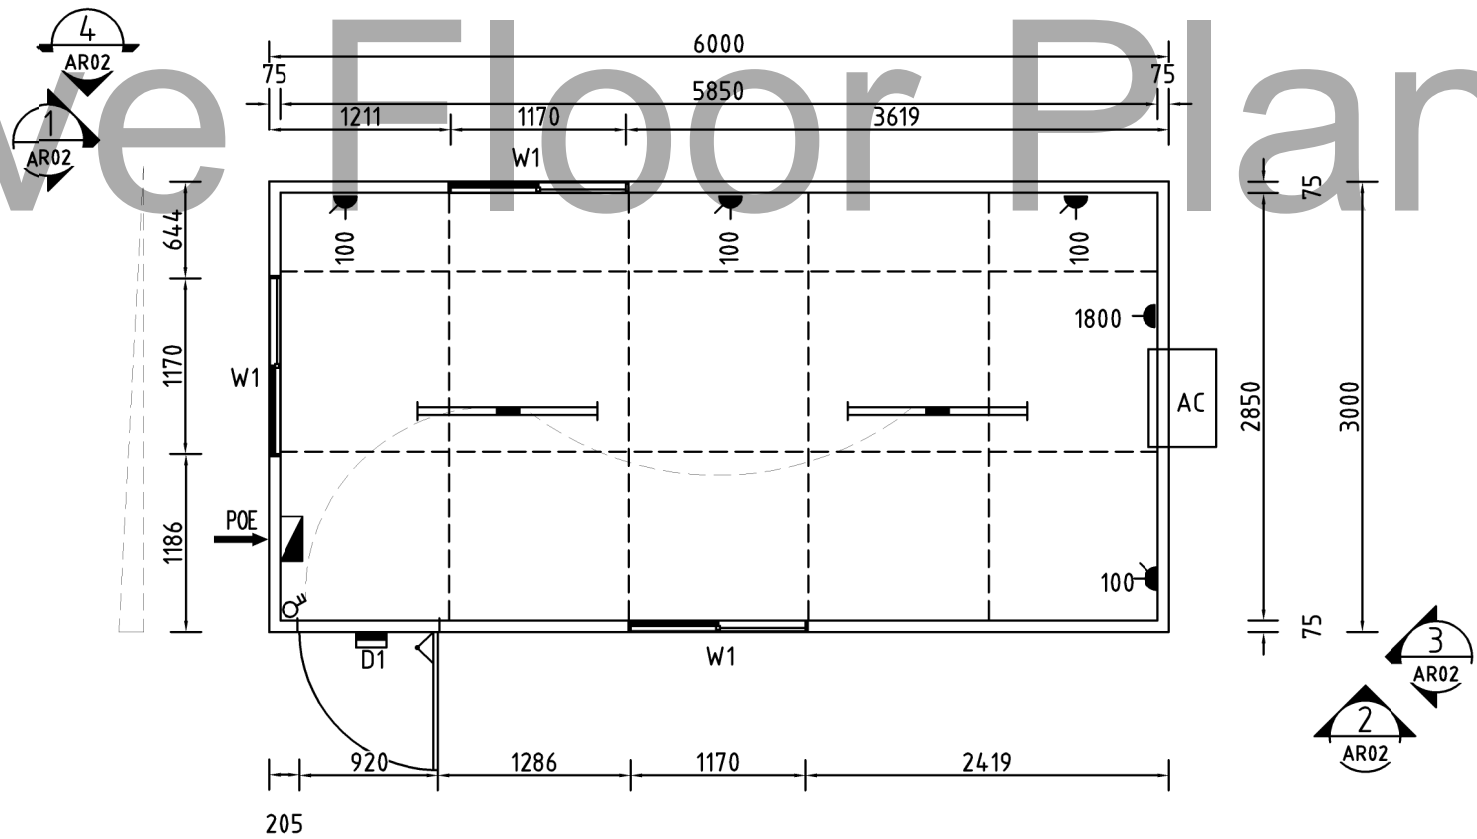

							 Ascention Assets Ascention Assets 23 Boydell Road, Kenwick Western Australia 6107 PO Box 849 Cannington WA 6987 P +61 8 9267 2343 F +61 8 9452 1343 ABN: 82 127 291 687	CLIENT: ASCENTION ASSETS		NOTE: THIS DRAWING IS PROTECTED BY COPYRIGHT LAWS. DO NOT SCALE DRAWING. REF TO DIMENSIONS ONLY.	BUILDING DESIGN CRITERIA WINDLOAD IN ACCORDANCE WITH AS 1170.2.2002 REGION A TC 2 ANNUAL PROBABILITY OF EXCEEDANCE 1:500 MAX REIONAL WIND SPEED -V500=57M/S BUILD TO BUILDING CLASS 6			
								LOCATION: EX KENWICK						
								TITLE: 6M X 3.0M OFFICE 						

Authorisation to proceed does not relieve the seller/contractor of any responsibility or liability under the purchase order/contract.

DATE 26/4/2022



								 Ascention Assets Ascention Assets 23 Boydell Road, Kenwick Western Australia 6107 PO Box 849 Cannington WA 6987 P +61 8 9267 2343 F +61 8 9452 1343 ARN: 82 127 291 687	CLIENT: ASCENSION ASSETS		NOTE: THIS DRAWING IS PROTECTED BY COPYRIGHT LAWS. DO NOT SCALE DRAWING. REF TO DIMENSIONS ONLY.	BUILDING DESIGN CRITERIA WINDLOAD IN ACCORDANCE WITH AS 1170.2.2002 REGION A TC 2 ANNUAL PROBABILITY OF EXCEEDANCE 1:500 MAX REIONAL WIND SPEED -V500=57M/S BUILD TO BUILDING CLASS 6				
							LOCATION: EX KENWICK									
							TITLE: 6M X 3.0M OFFICE		DATE: 03.04.22	SCALE: 1:50	DRAWN BY: DK	CHKD BY:	SHEET: A3			
							ELEVATION AND SECTION		SERIAL No: 2107706		PAGE No: AR-02					
A	ISSUED FOR REVIEW		DK	03.04.22												
REV	DESCRIPTION		INIT	DATE		DESCRIPTION	INIT	DATE								