



Ascention Assets

14.4m x 3.0 m Building

Based on a design of a portable building this unit can be used as a granny flat or residence quarters, offering very functional and comfortable living areas.

Talk to us now about a combination of standard and custom granny flat designs



Ascention
Assets


photographs, descriptions and condition reports (if any)
should be used as a 'Guide Only'
photograph shown is of a 14.4m x 4.2m layout



Ascention Assets



14.4m x 3.0m Building

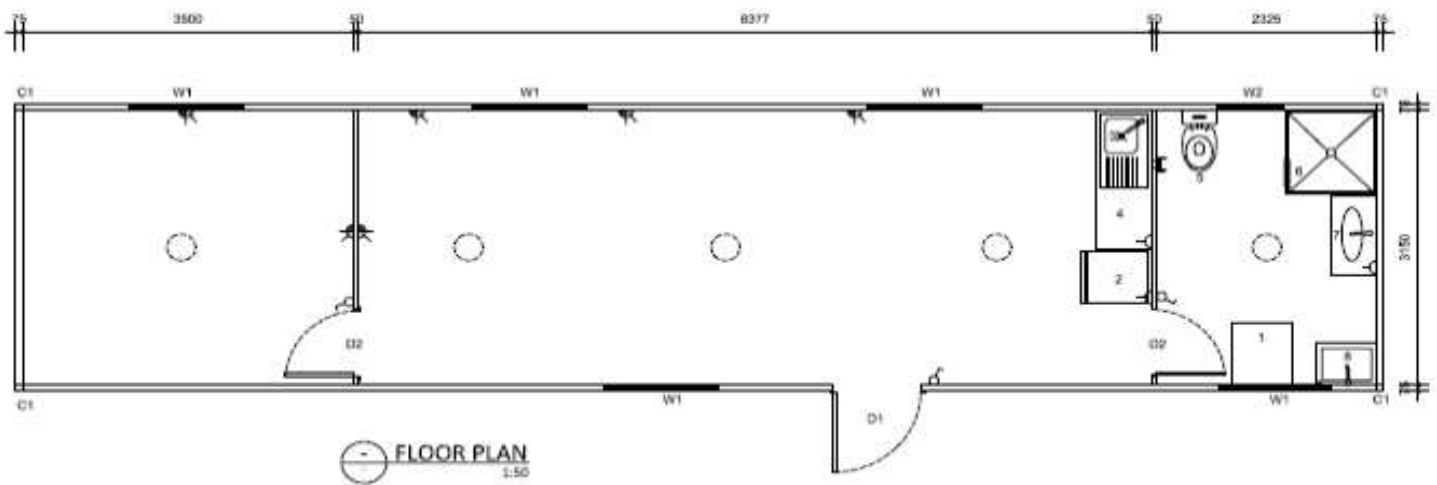

FLOOR PLAN
1:50

Ascention Assets 14.4m x 3.0m Building

Comes with:

- Dishwasher
- Stainless steel kitchen sink with mixer
- Crib bench with cupboard under
- Toilet pan & toilet holder
- Shower cubicle with curtain & rail
- Vanity unit
- Laundry trough

Features

- Transportable
- Temporary or Permanent
- Easy installation

Applications

- Domestic Granny Flat
- Dwelling

Descriptions and photographs should be used as a guide only



Ascention
Assets



Granny Flat Portable Building 14.4m x 3.0m

**Contact us today if you require a Granny Flat
or Transportable Building**

Description: 14.4m x 3.0m Portable Building
Buy Price: POA
Hire Price: POA
Availability: Please contact us to confirm availability
Supplier Details: Ascention Assets 1300672343

**Photographs, descriptions and condition reports (if any)
should be used as a 'Guide Only'.**

**For inquiries please contact us directly
on 1300 672 343**