



**Ascention**  
Assets

Transportable Buildings

**1300 672 343**

Ascention Assets provides professional transportable buildings.

- Buildings are of high quality
- Panel or Steel Framed structures
- Designed for cyclonic regions



**Ascention**  
Assets

**1300 672 343**  
info@ascention.com.au | www.ascentionassets.com.au  
22 Boydell Road, Kenwick WA 6107  
Ascention Assets Pty Ltd. ABN: 49 124 757 811

## Accommodation Buildings For Sale

Catalogue No: USED-SPQ14.4x3.3

### Four Person Quarters 14.4mx3.3m ensuited - Used Condition

Please note: Depending on stock availability at the time, second-hand buildings pictured may differ in appearance, photos supplied are for display purposes only. To see what's available in current stock please contact us on 1300 672 343

14.4m x 3.3m

\$POA\*

Four Person  
Quarters  
14.4m x 3.3m  
ensuited used  
conditon



## Features & Applications

- Transportable
- Easy installation
- Construction Sites
- Temporary or Permanent
- Mine Sites
- Events

\*Excludes shire applications, delivery and installation

## Accommodation Buildings For Sale

Catalogue No: USED-SPQ14.4x3.3

### Four Person Quarters 14.4mx3.3m ensuited - Used Condition

Please note: Depending on stock availability at the time, second-hand buildings pictured may differ in appearance, photos supplied are for display purposes only. To see what's available in current stock please contact us on 1300 672 343



### Excluded

- Bed
- TV
- Transport
- Installation
- Shire applications and approvals.

\*Excludes shire applications, delivery and installation


## Accommodation Buildings For Sale

Catalogue No: USED-SPQ14.4x3.3

### Four Person Quarters 14.4mx3.3m ensuited - Used Condition

Please note: Depending on stock availability at the time, second-hand buildings pictured may differ in appearance, photos supplied are for display purposes only. To see what's available in current stock please contact us on 1300 672 343

### Indicative Floor Plan Not To Scale

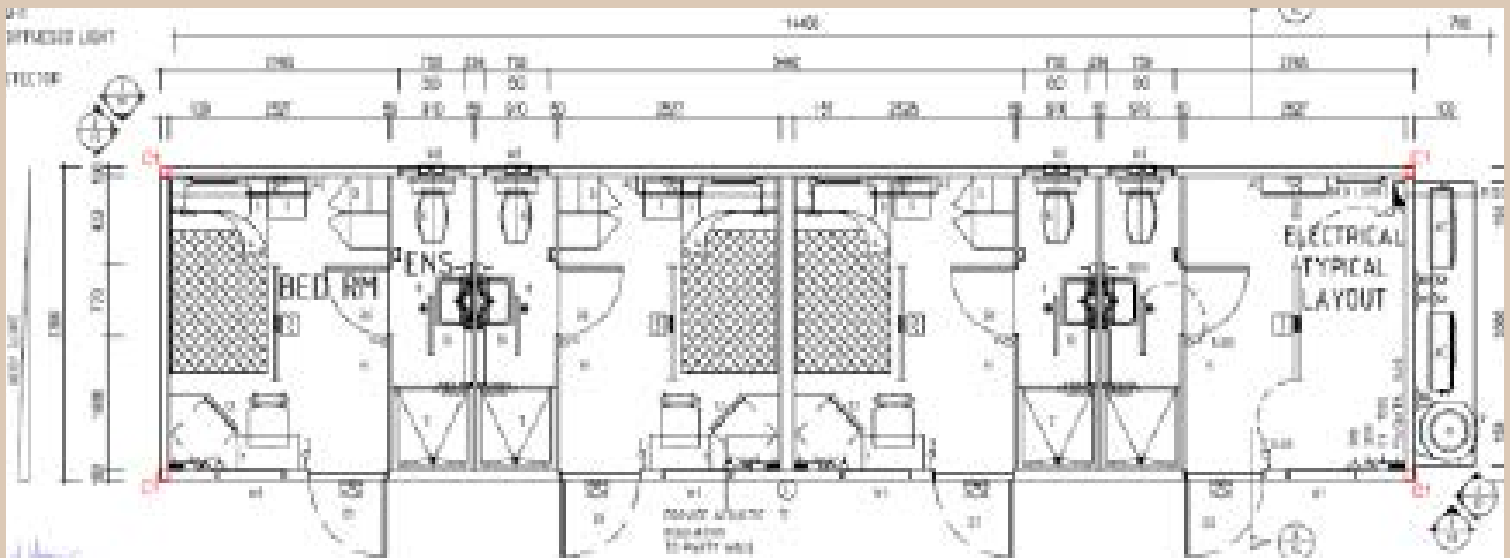

Please note: Depending on stock availability at the time, second-hand buildings pictured may differ in appearance, photos supplied are for display purposes only. Windows and door and A/C cut outs may differ in location. To see what's available in current stock please contact us on 1300 672 343

## Features & Applications

- Transportable
- Temporary or Permanent
- Easy installation
- Mine Sites
- Construction Sites
- Events

## Accommodation Buildings For Sale

Catalogue No: USED-SPQ14.4x3.3

### Four Person Quarters 14.4mx3.3m ensuited - Used Condition

Please note: Depending on stock availability at the time, second-hand buildings pictured may differ in appearance, photos supplied are for display purposes only. To see what's available in current stock please contact us on 1300 672 343

### Indicative Floor Plan Not To Scale



Please note: Depending on stock availability at the time, second-hand buildings pictured may differ in appearance, photos supplied are for display purposes only Windows and door and A/C cut outs may differ in location. To see what's available in current stock please contact us on 1300 672 343

## Features & Applications

- Transportable
- Temporary or Permanent
- Easy installation
- Mine Sites
- Construction Sites
- Events