


Ascention
 Group



ELEVATION GUIDE
 SHEET AR02

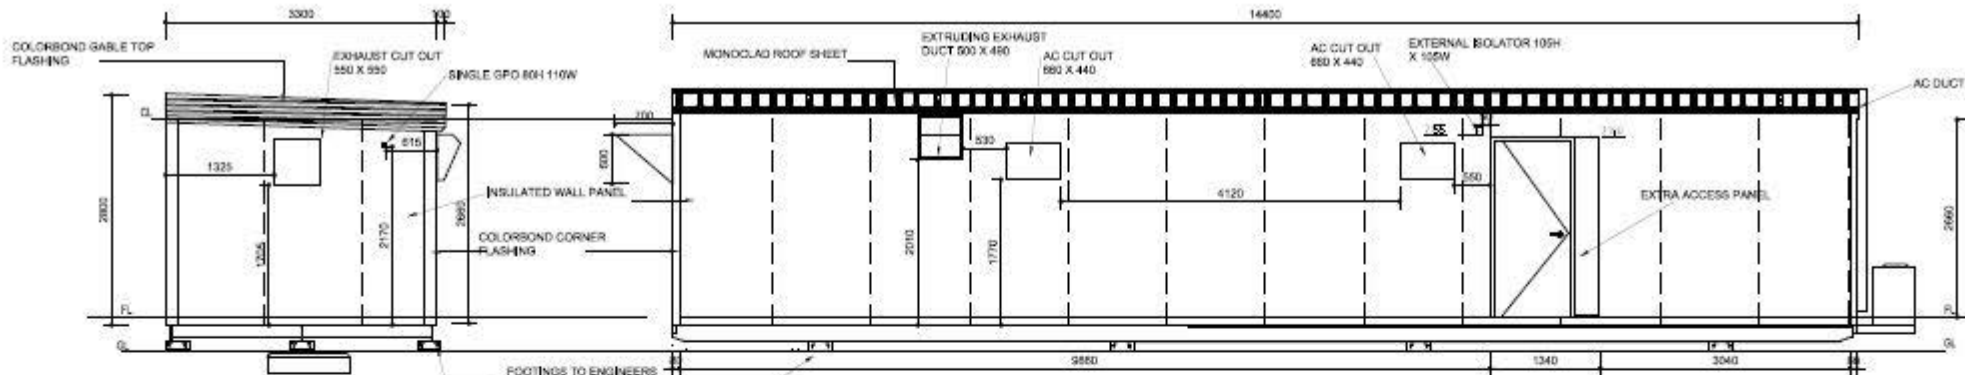


ELEVATION 1

SCALE : 1:75

ELEVATION 2

SCALE : 1:75

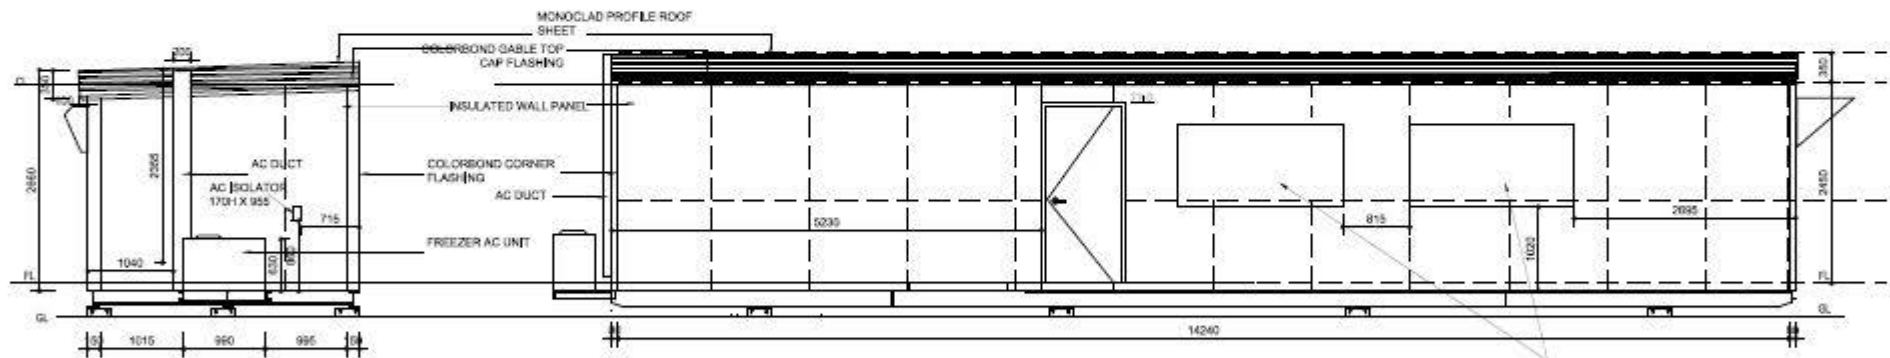

ELEVATION 3

SCALE : 1:75

ELEVATION 4

SCALE : 1:75



Ascention
Group